


HELIPORT OPERATIONS LAYOUT

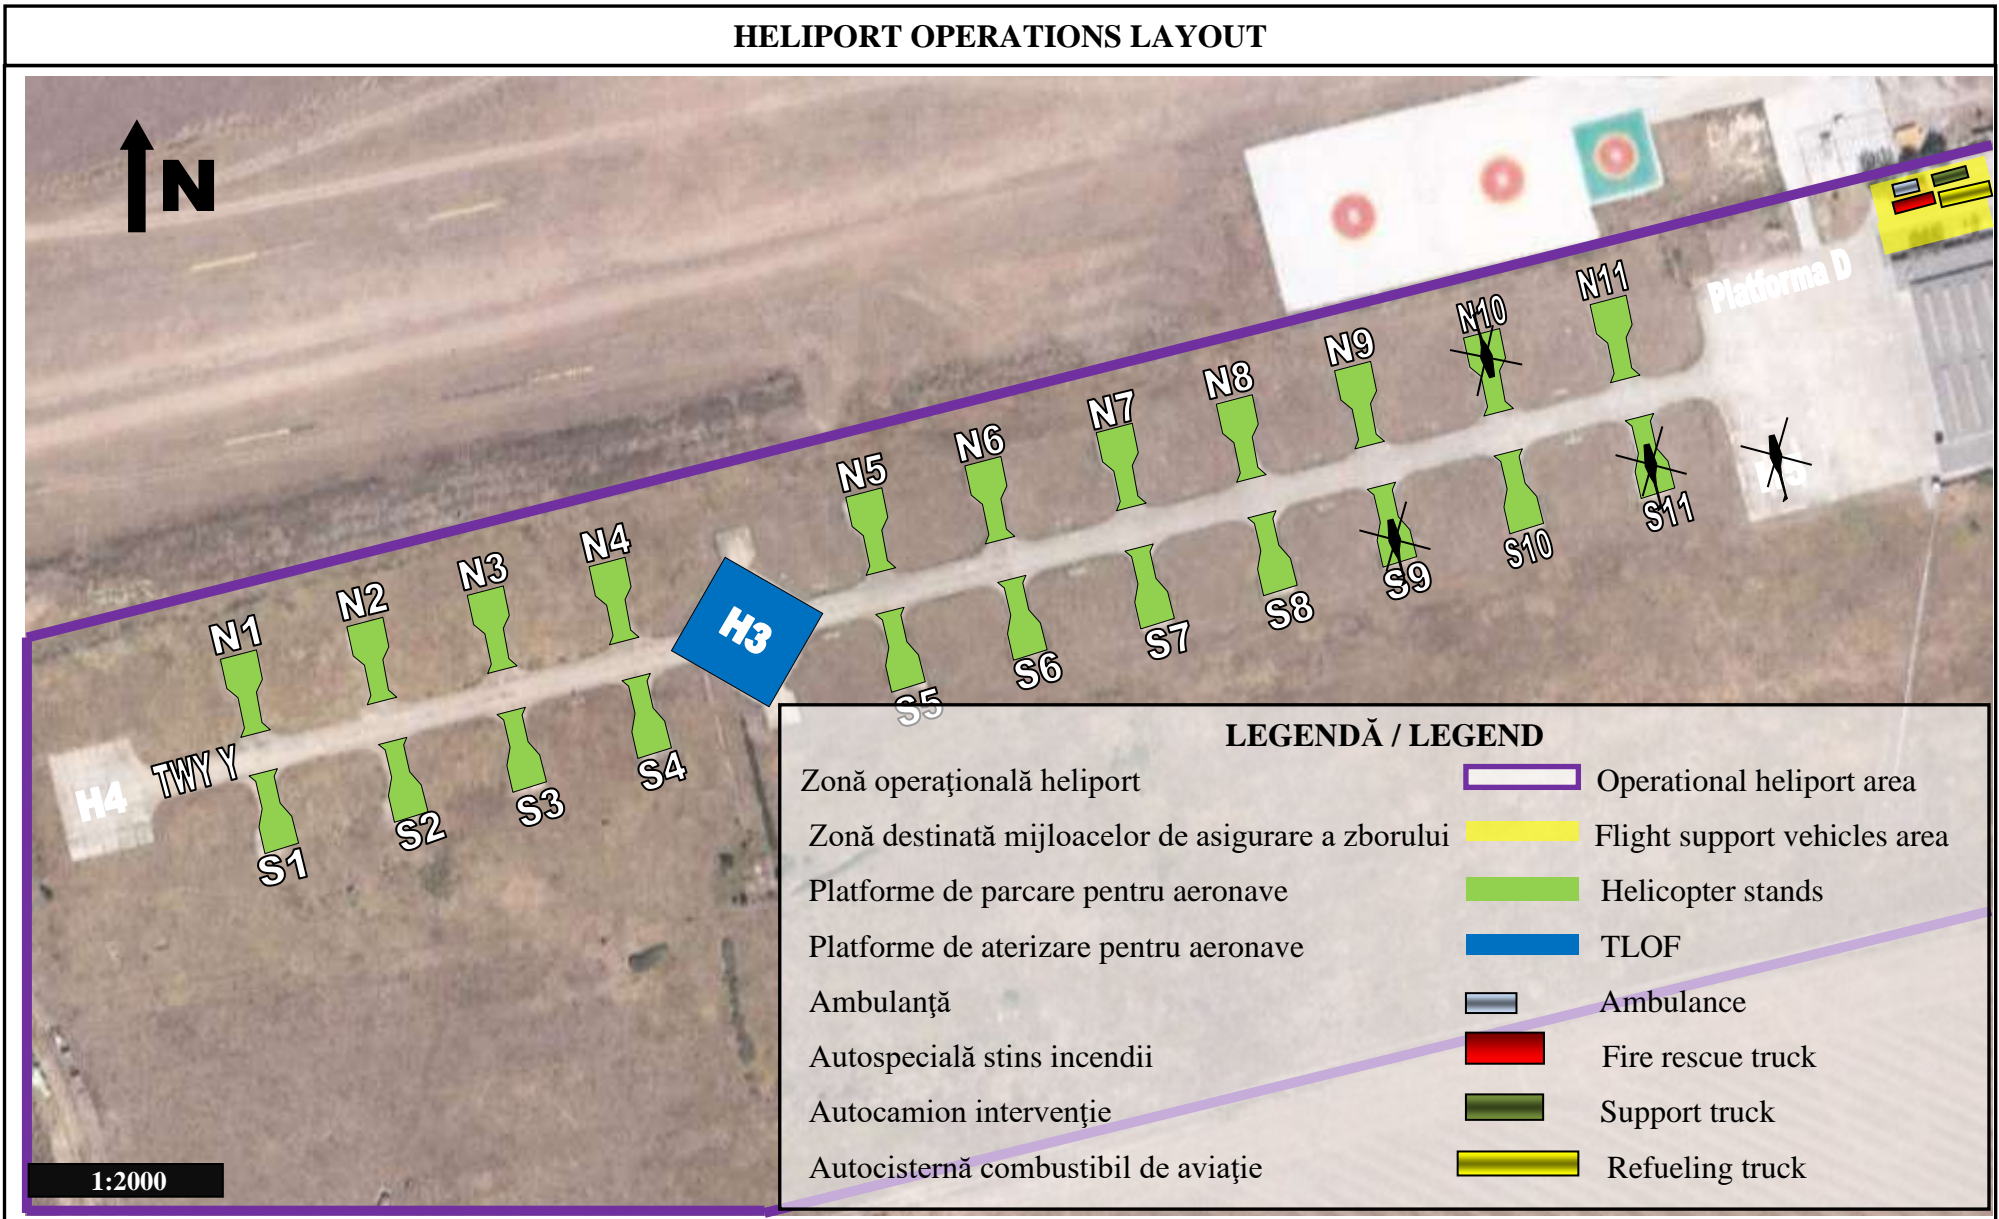

1:2000