

AERODROME CHART


45° 12' 58.91" N  
26° 58' 43.28" E

ELEV 351 FT

Safir TWR  
125.400, 279.800

BOBOC (LRBO)  
Concrete RWY

MARKING AIDS RWY 04 / 22 AND EXIT TWYS

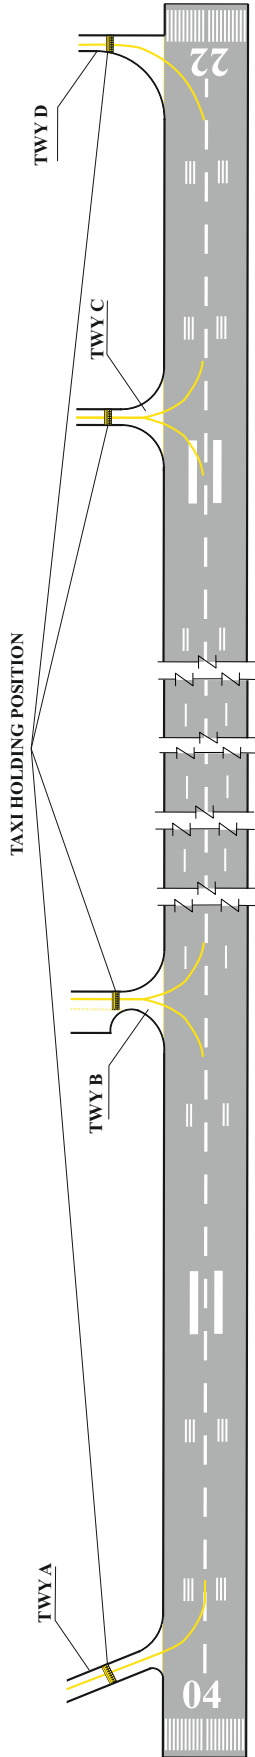

LIGHTING AIDS RWY 04 / 22 AND EXIT TWYS

